



DETACHABLE ARCH QUANTITY - 750 PC

POWDER COATED -WEATHER PROOF
CRC BARRICADE (18 GAUGE) -
QUANTITY - 500 PC

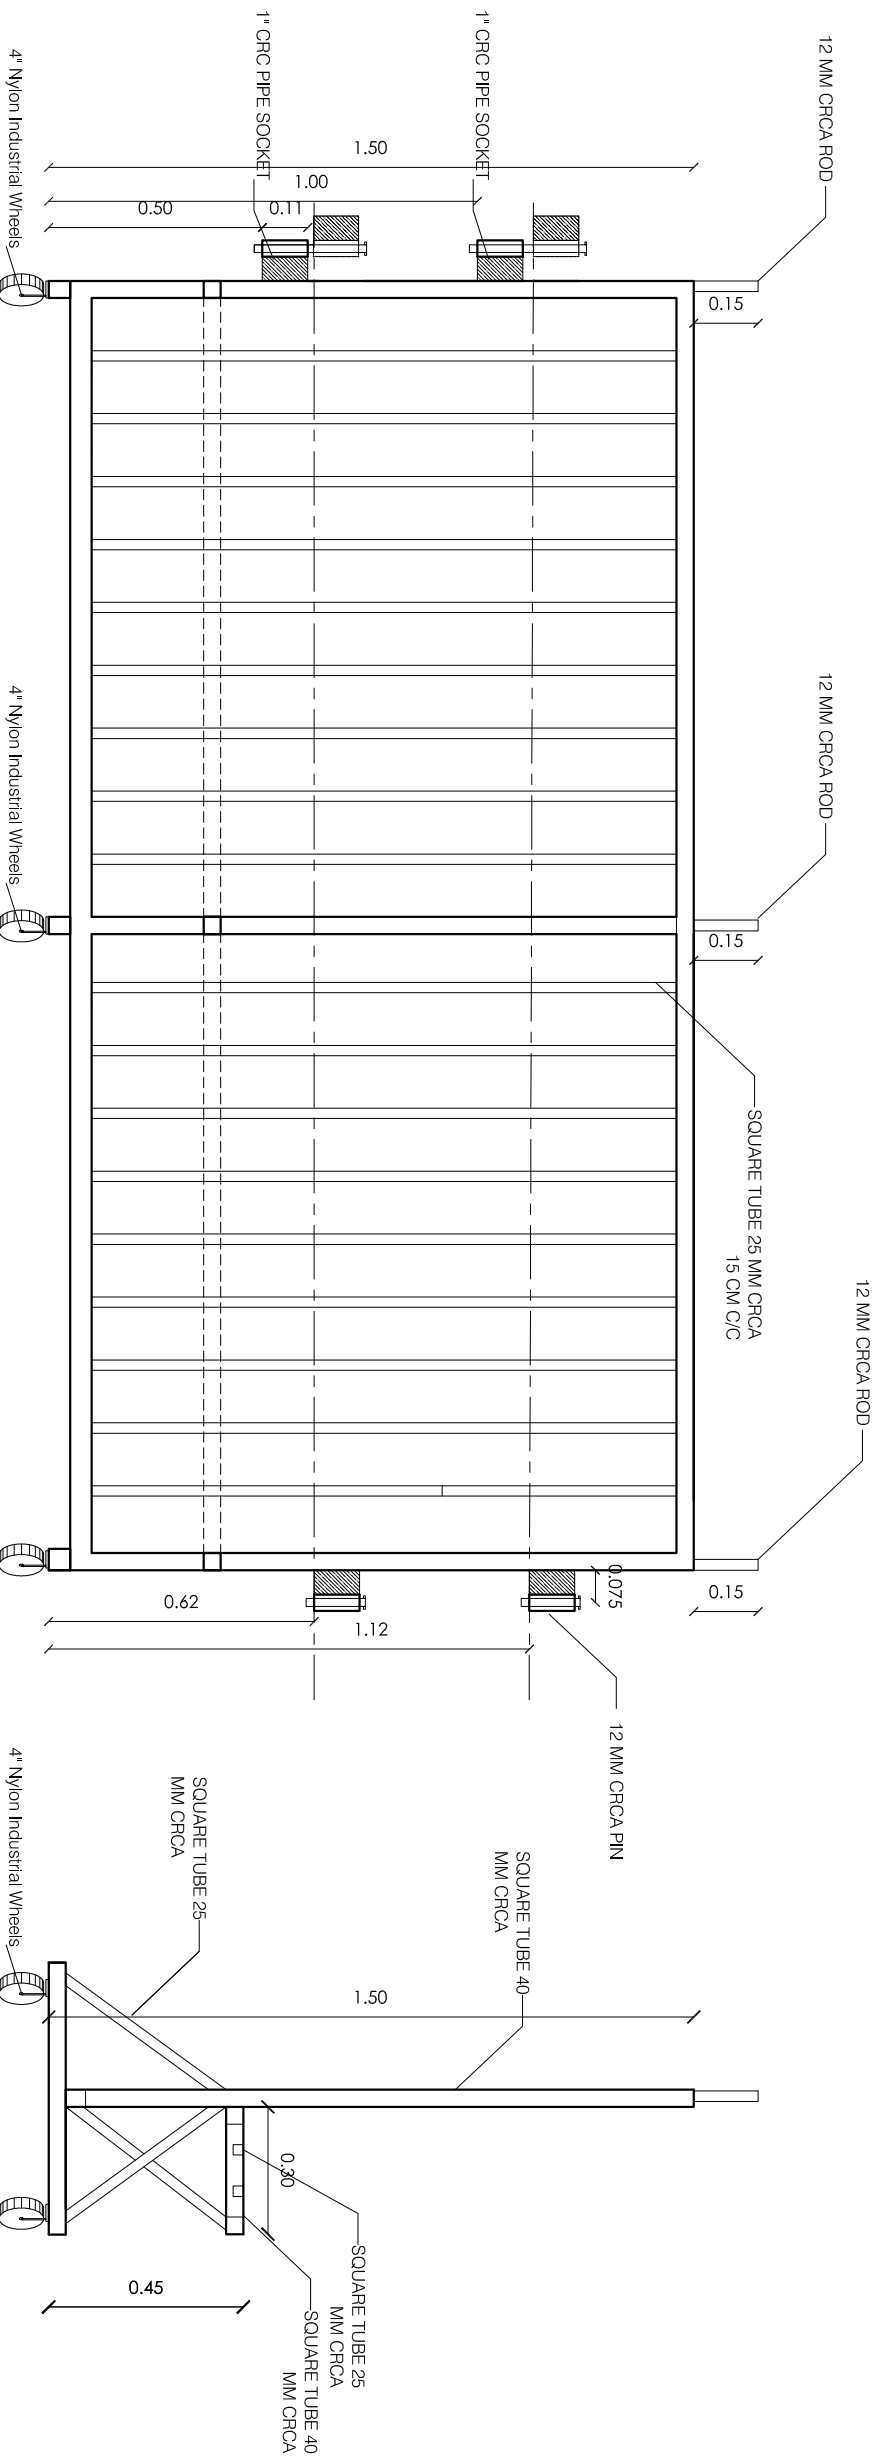

ELEVATION

SIDE ELEVATION

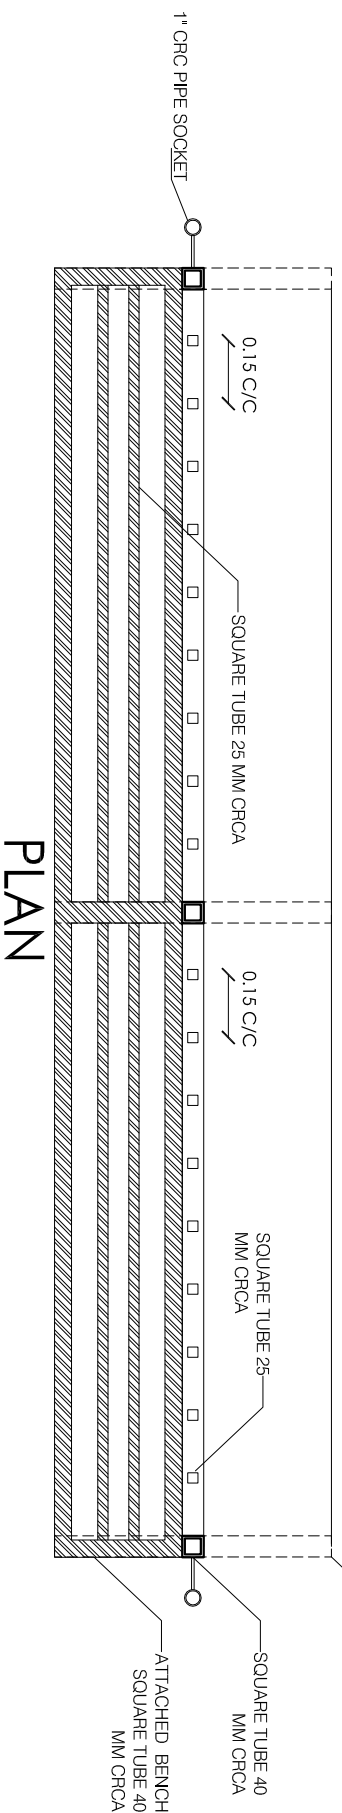

PLAN

BARRICADES IN CRC POWDER COATED
STEEL DESIGN

AR. YOGESH CAIKWAD
M.S In Construction Management (USA), B. Arch.
91 9088144772
91 9406350690

SATISH CAIKWAD
Architectural Consultant
91 9373908113
91 9888282813

EMAIL: gaitkavadsofstaics.in@gmail.com, PH: 0253-2318844
ADDRESS: A-302, Third Floor, Pradhmesh Plaza, Above Sany Padhani
Ressa Colony, Behind Kulkarni Garden, Nashik 422005

CAD BY :- YOGESH SACLJE - DATE - 17/06/2015

E:2085 PROJECTS AR YOGESH CAIKWAD T:18484 TEL:02 9406350690